



PROPOSED GROUND FLOOR PLAN
Scale 1:100

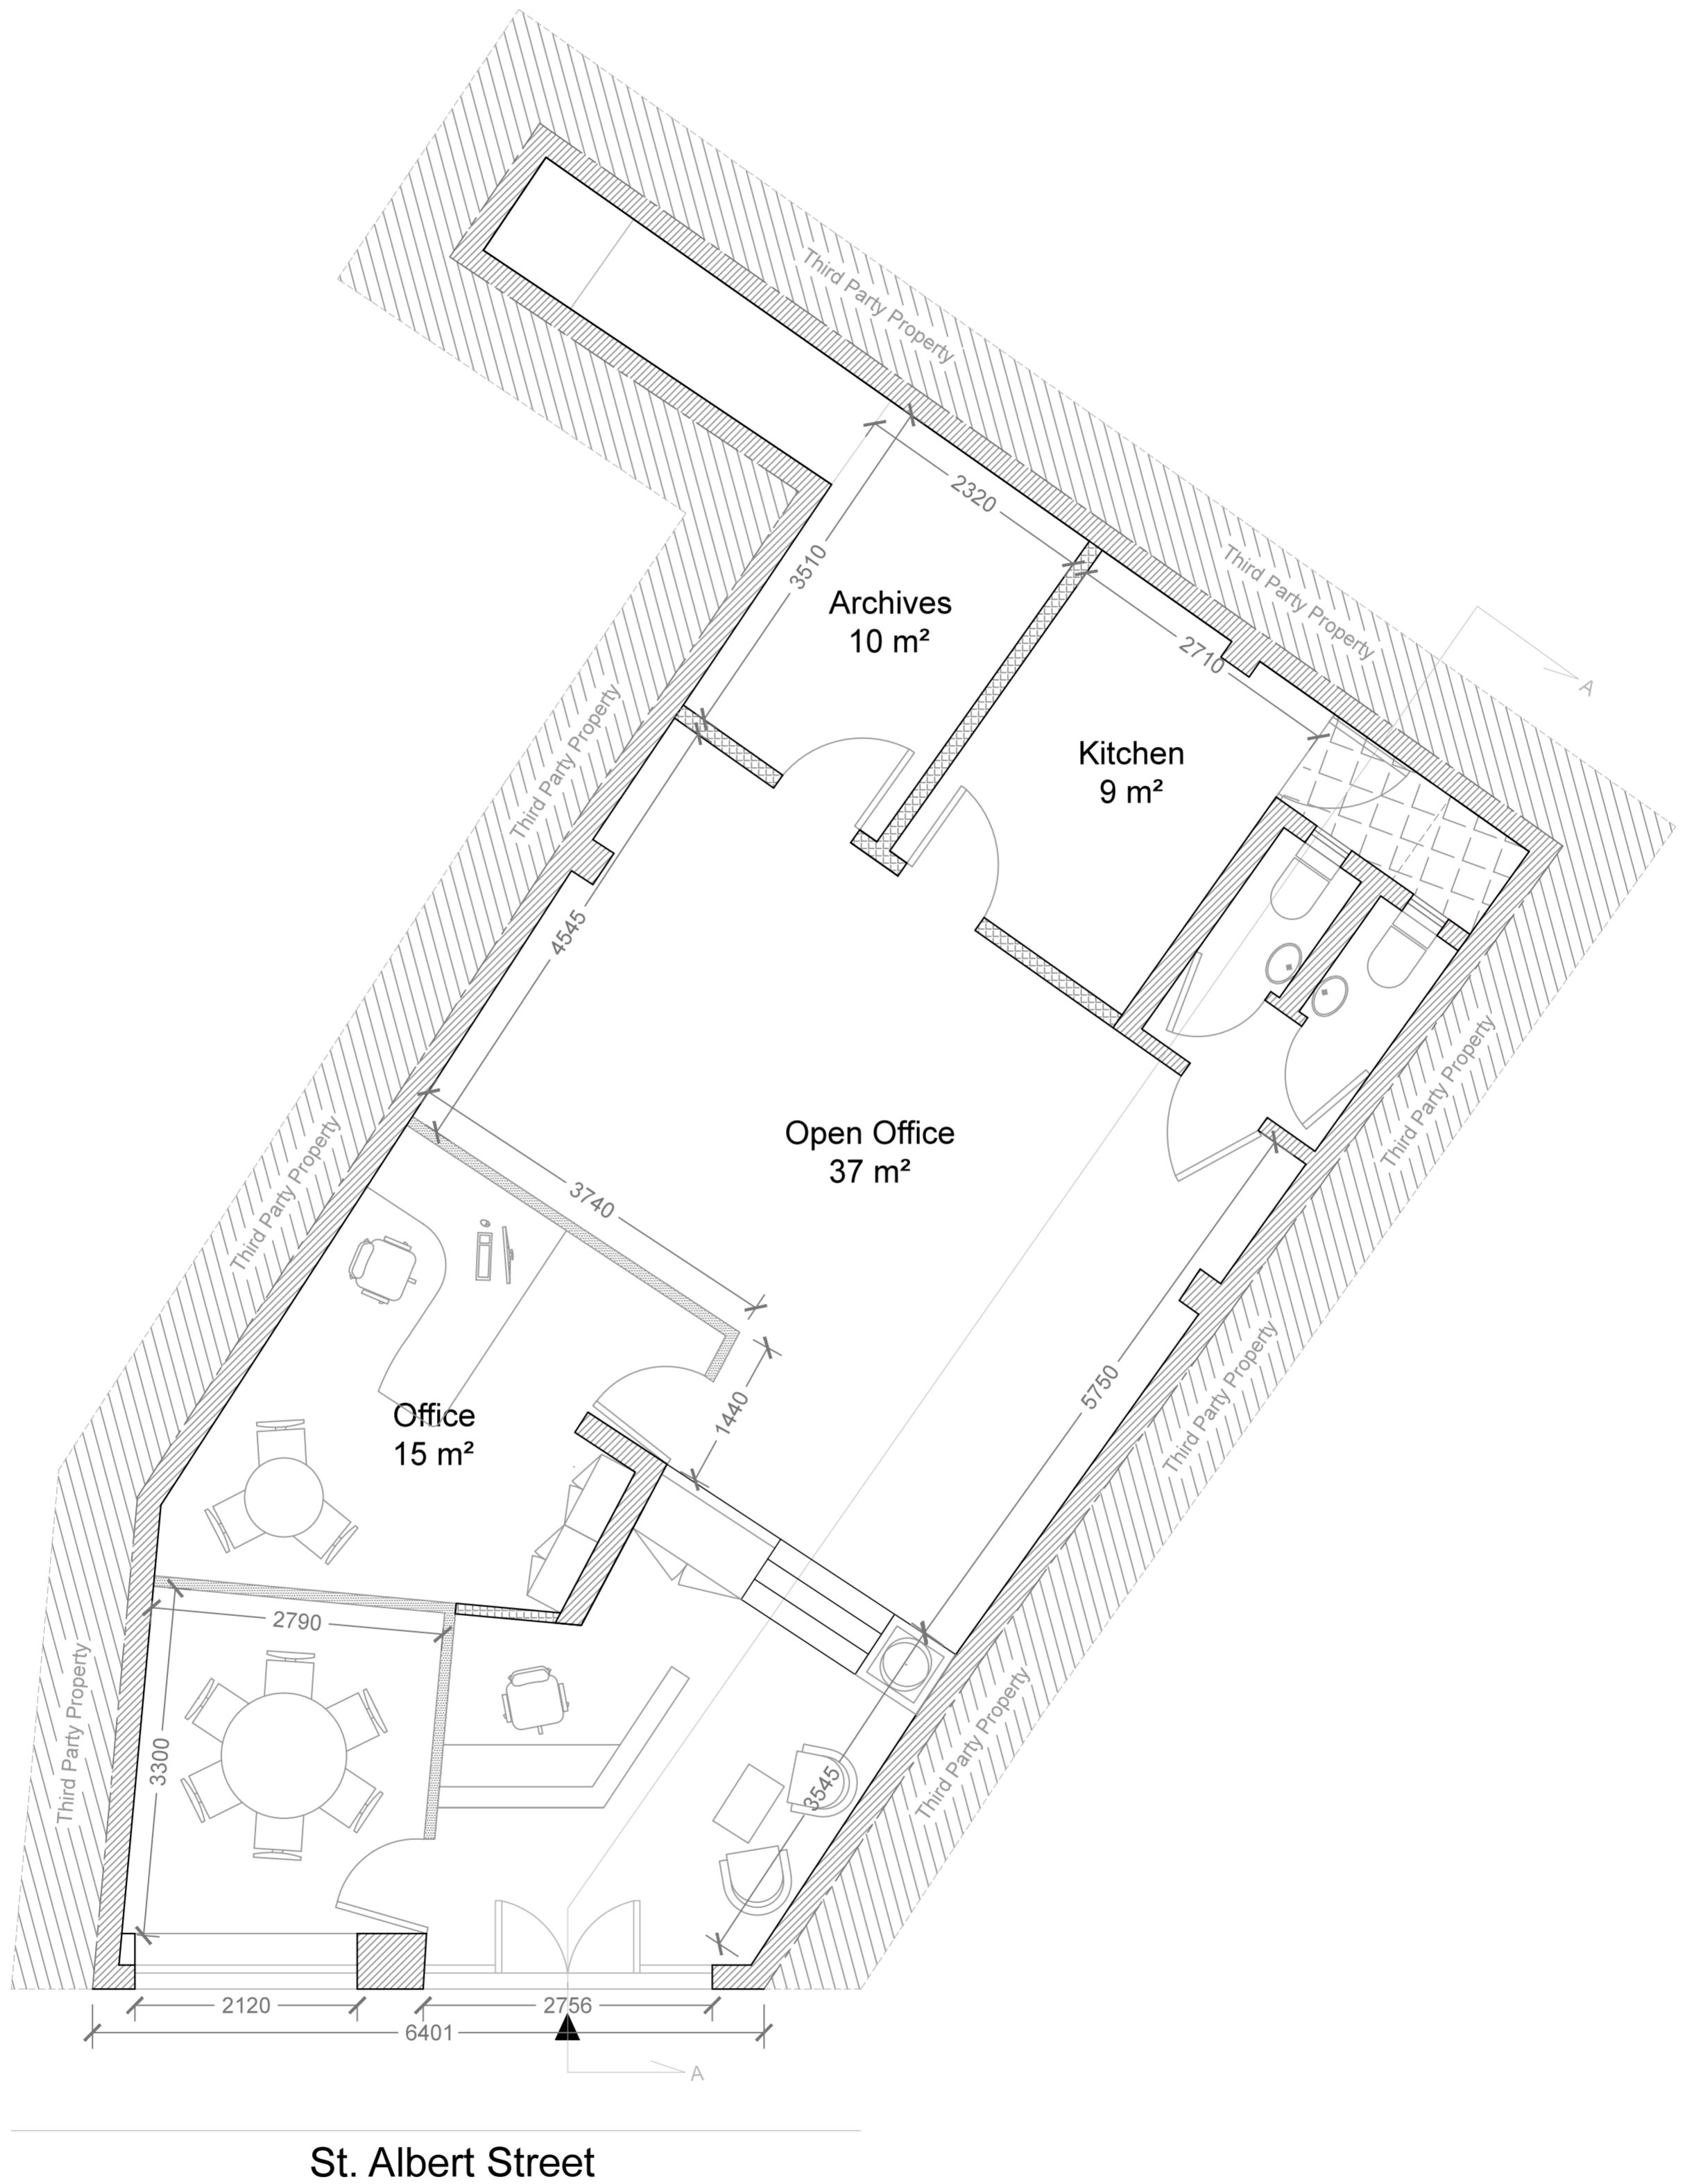

St. Albert Street

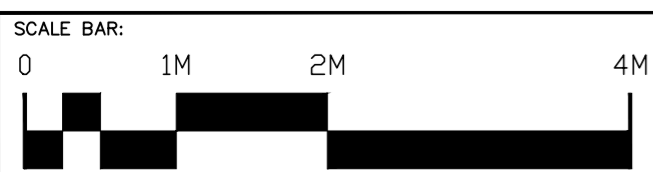

- BLOCKWORK
- PARTITION WALLS
- GLASS WALLS

PROJECT TITLE:
OFFICE PROPOSAL, ST. ALBERT STREET, GZIRA, MALTA

DRAWING TITLE:
EXISTING AND PROPOSED PLANS

GARY BUSUTTIL 10, Girma Street, Bahrija, Rabat, RBT 6040
B.E.&A. (HONS), A.&C.E. info@garybusuttill.com | +356 79793781

DATE: FEB 2018	DRAWN BY: GB	SCALE: 1:50 [A2]	DWG NO.: 02
-------------------	-----------------	---------------------	----------------